



Proposed North West Elevation
1 : 100



Proposed South East Elevation
1 : 100

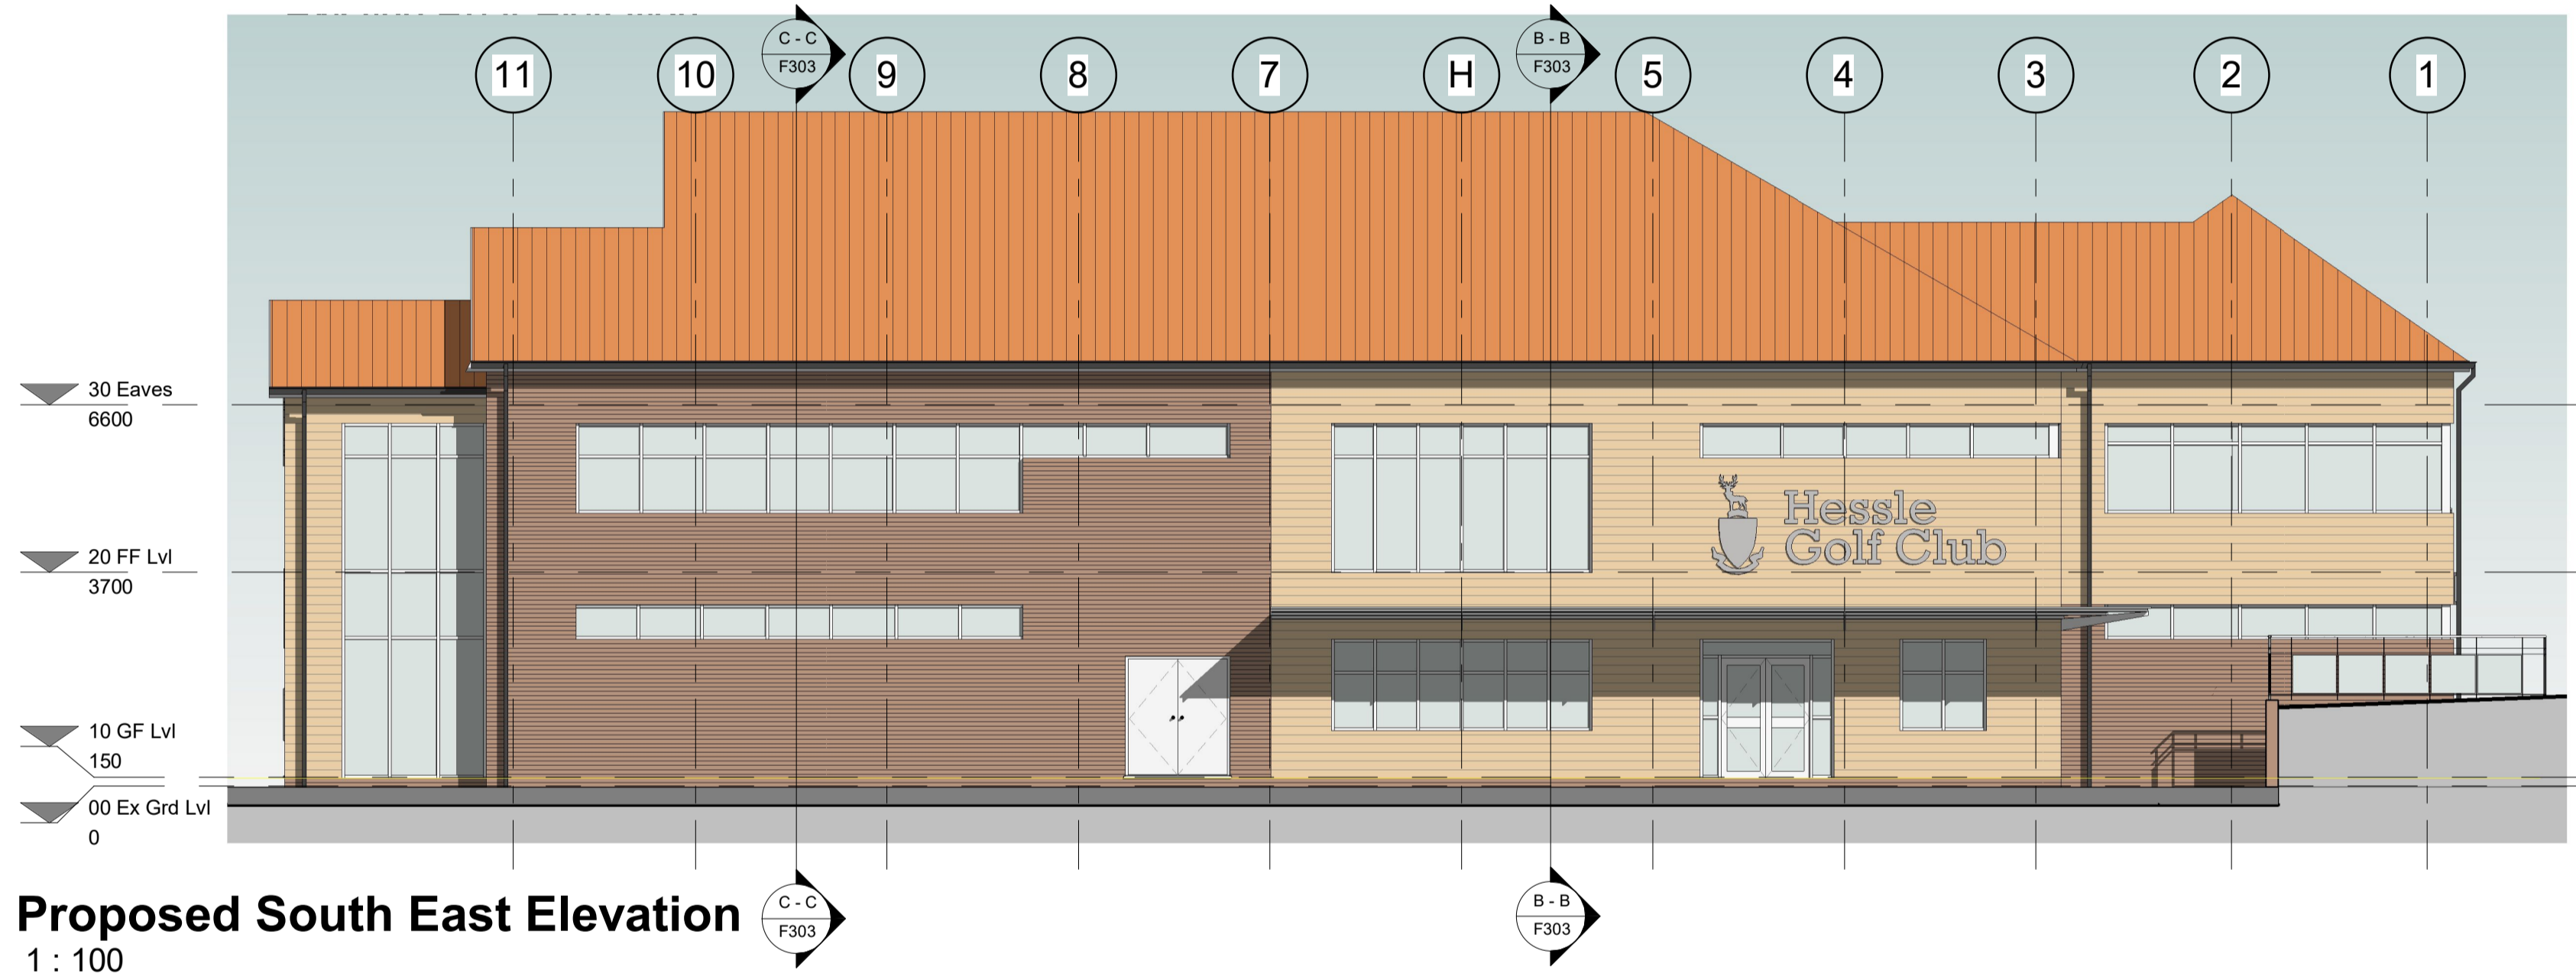

Proposed South West Elevation
1 : 100

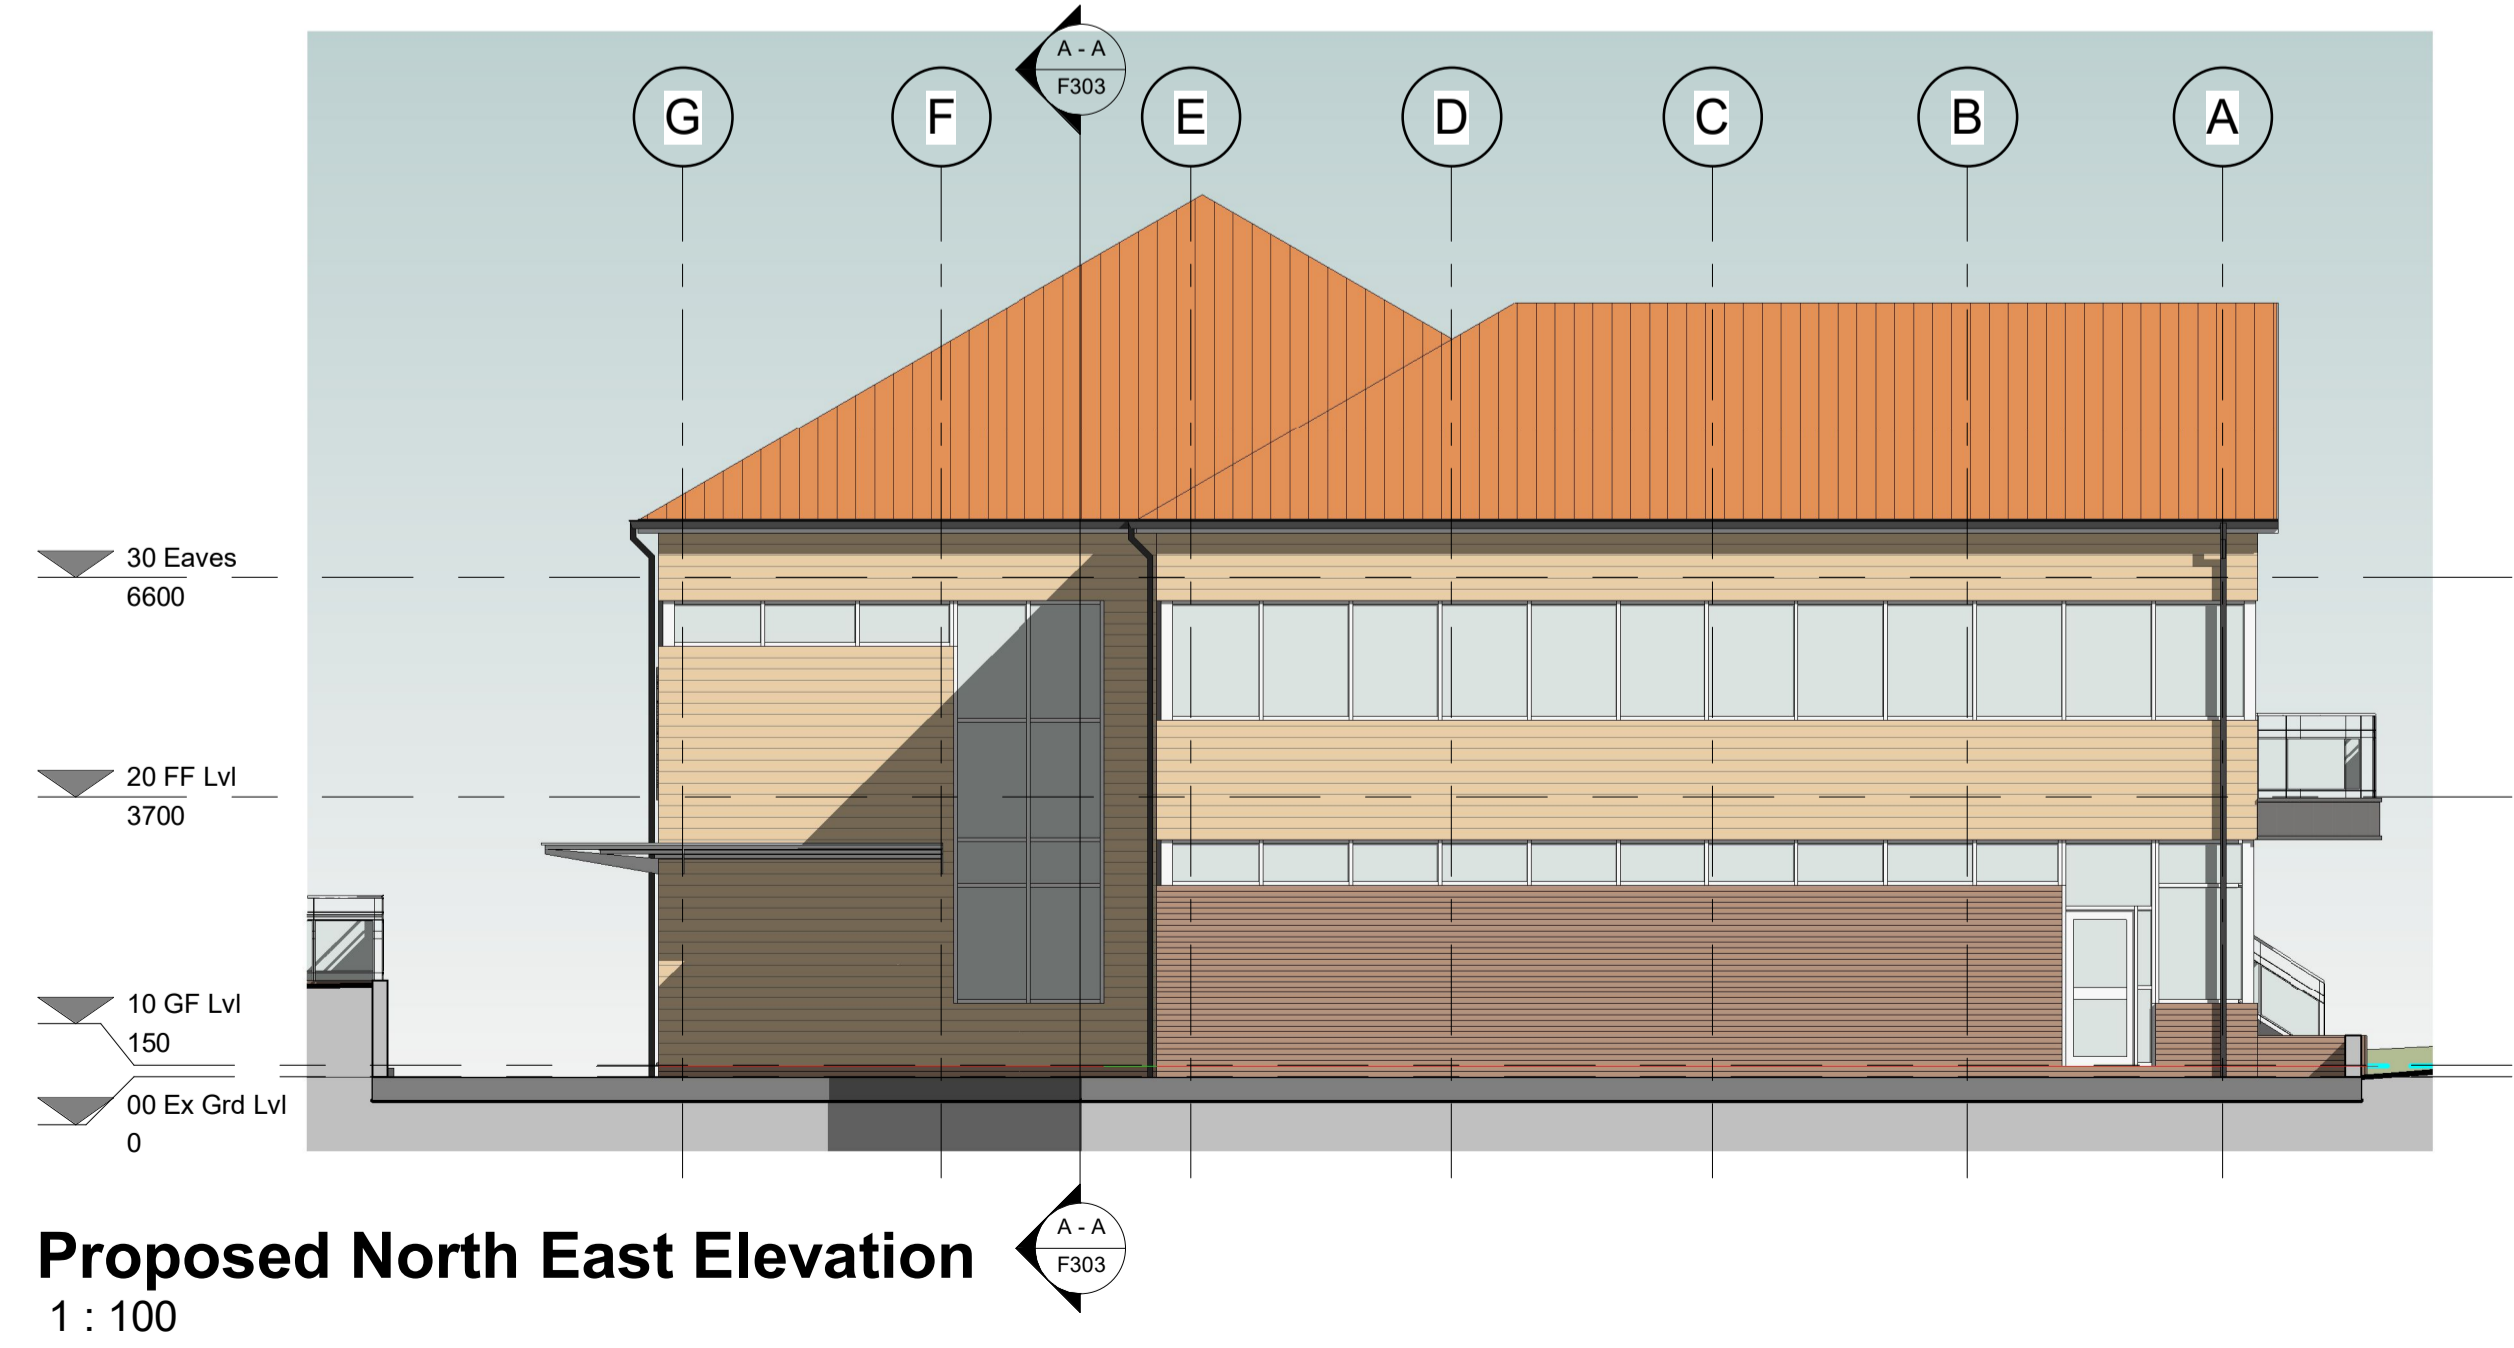


Proposed North East Elevation
1 : 100



3D View 1



3D View 2

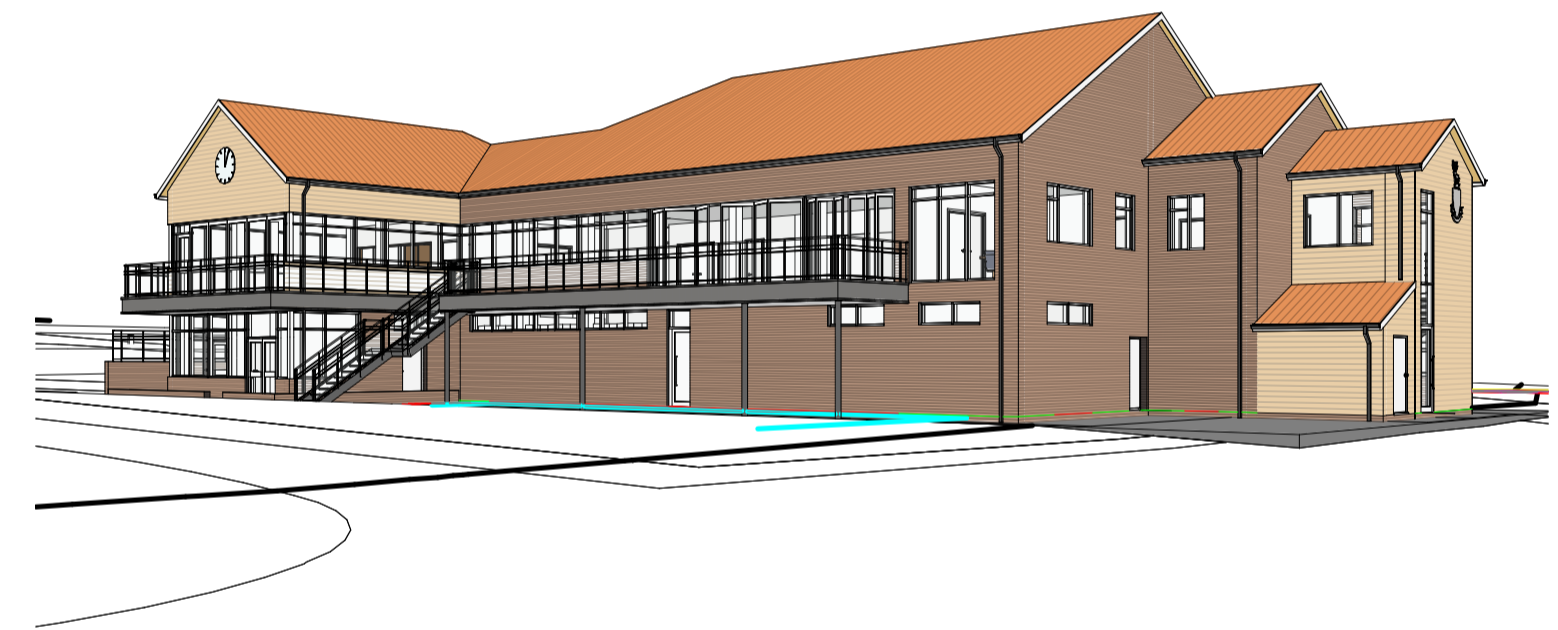

3D View 3

NOTES

Rev	Date	Description	DR	CH
D	12-01-18	Client Amendments to Floor Plans	HB	HB
C	14-04-17	Client Amendments	AM	HB
B	08-03-17	Client Amendments	AM	HB
A	08-08-16	Issued for Information	AM	HB

© copyright

D	12-01-18	Client Amendments to Floor Plans	HB	HB
C	14-04-17	Client Amendments	AM	HB
B	08-03-17	Client Amendments	AM	HB
A	08-08-16	Issued for Information	AM	HB

GGP CONSULT
CONSULTING ENGINEERS
PROJECT MANAGEMENT

Priory TEC Park
Saxon Way, Hessle
HULL HU13 9PB
United Kingdom

Telephone (+44) 01482 627963
Fax (+44) 01482 641736
Email info@ggpconsult.co.uk

Client
Hessle Golf Club


Job Title
Proposed Clubhouse Refurbishment

Drawing Title
Proposed Elevations and 3D Views


Status	Feasibility		
Scale	1 : 100	Date	20.01.15
Drawn By	AM	Checked	Approved
Dwg. No.	P99069	F302	Rev D



Proposed Ground Floor Plan
1 : 100

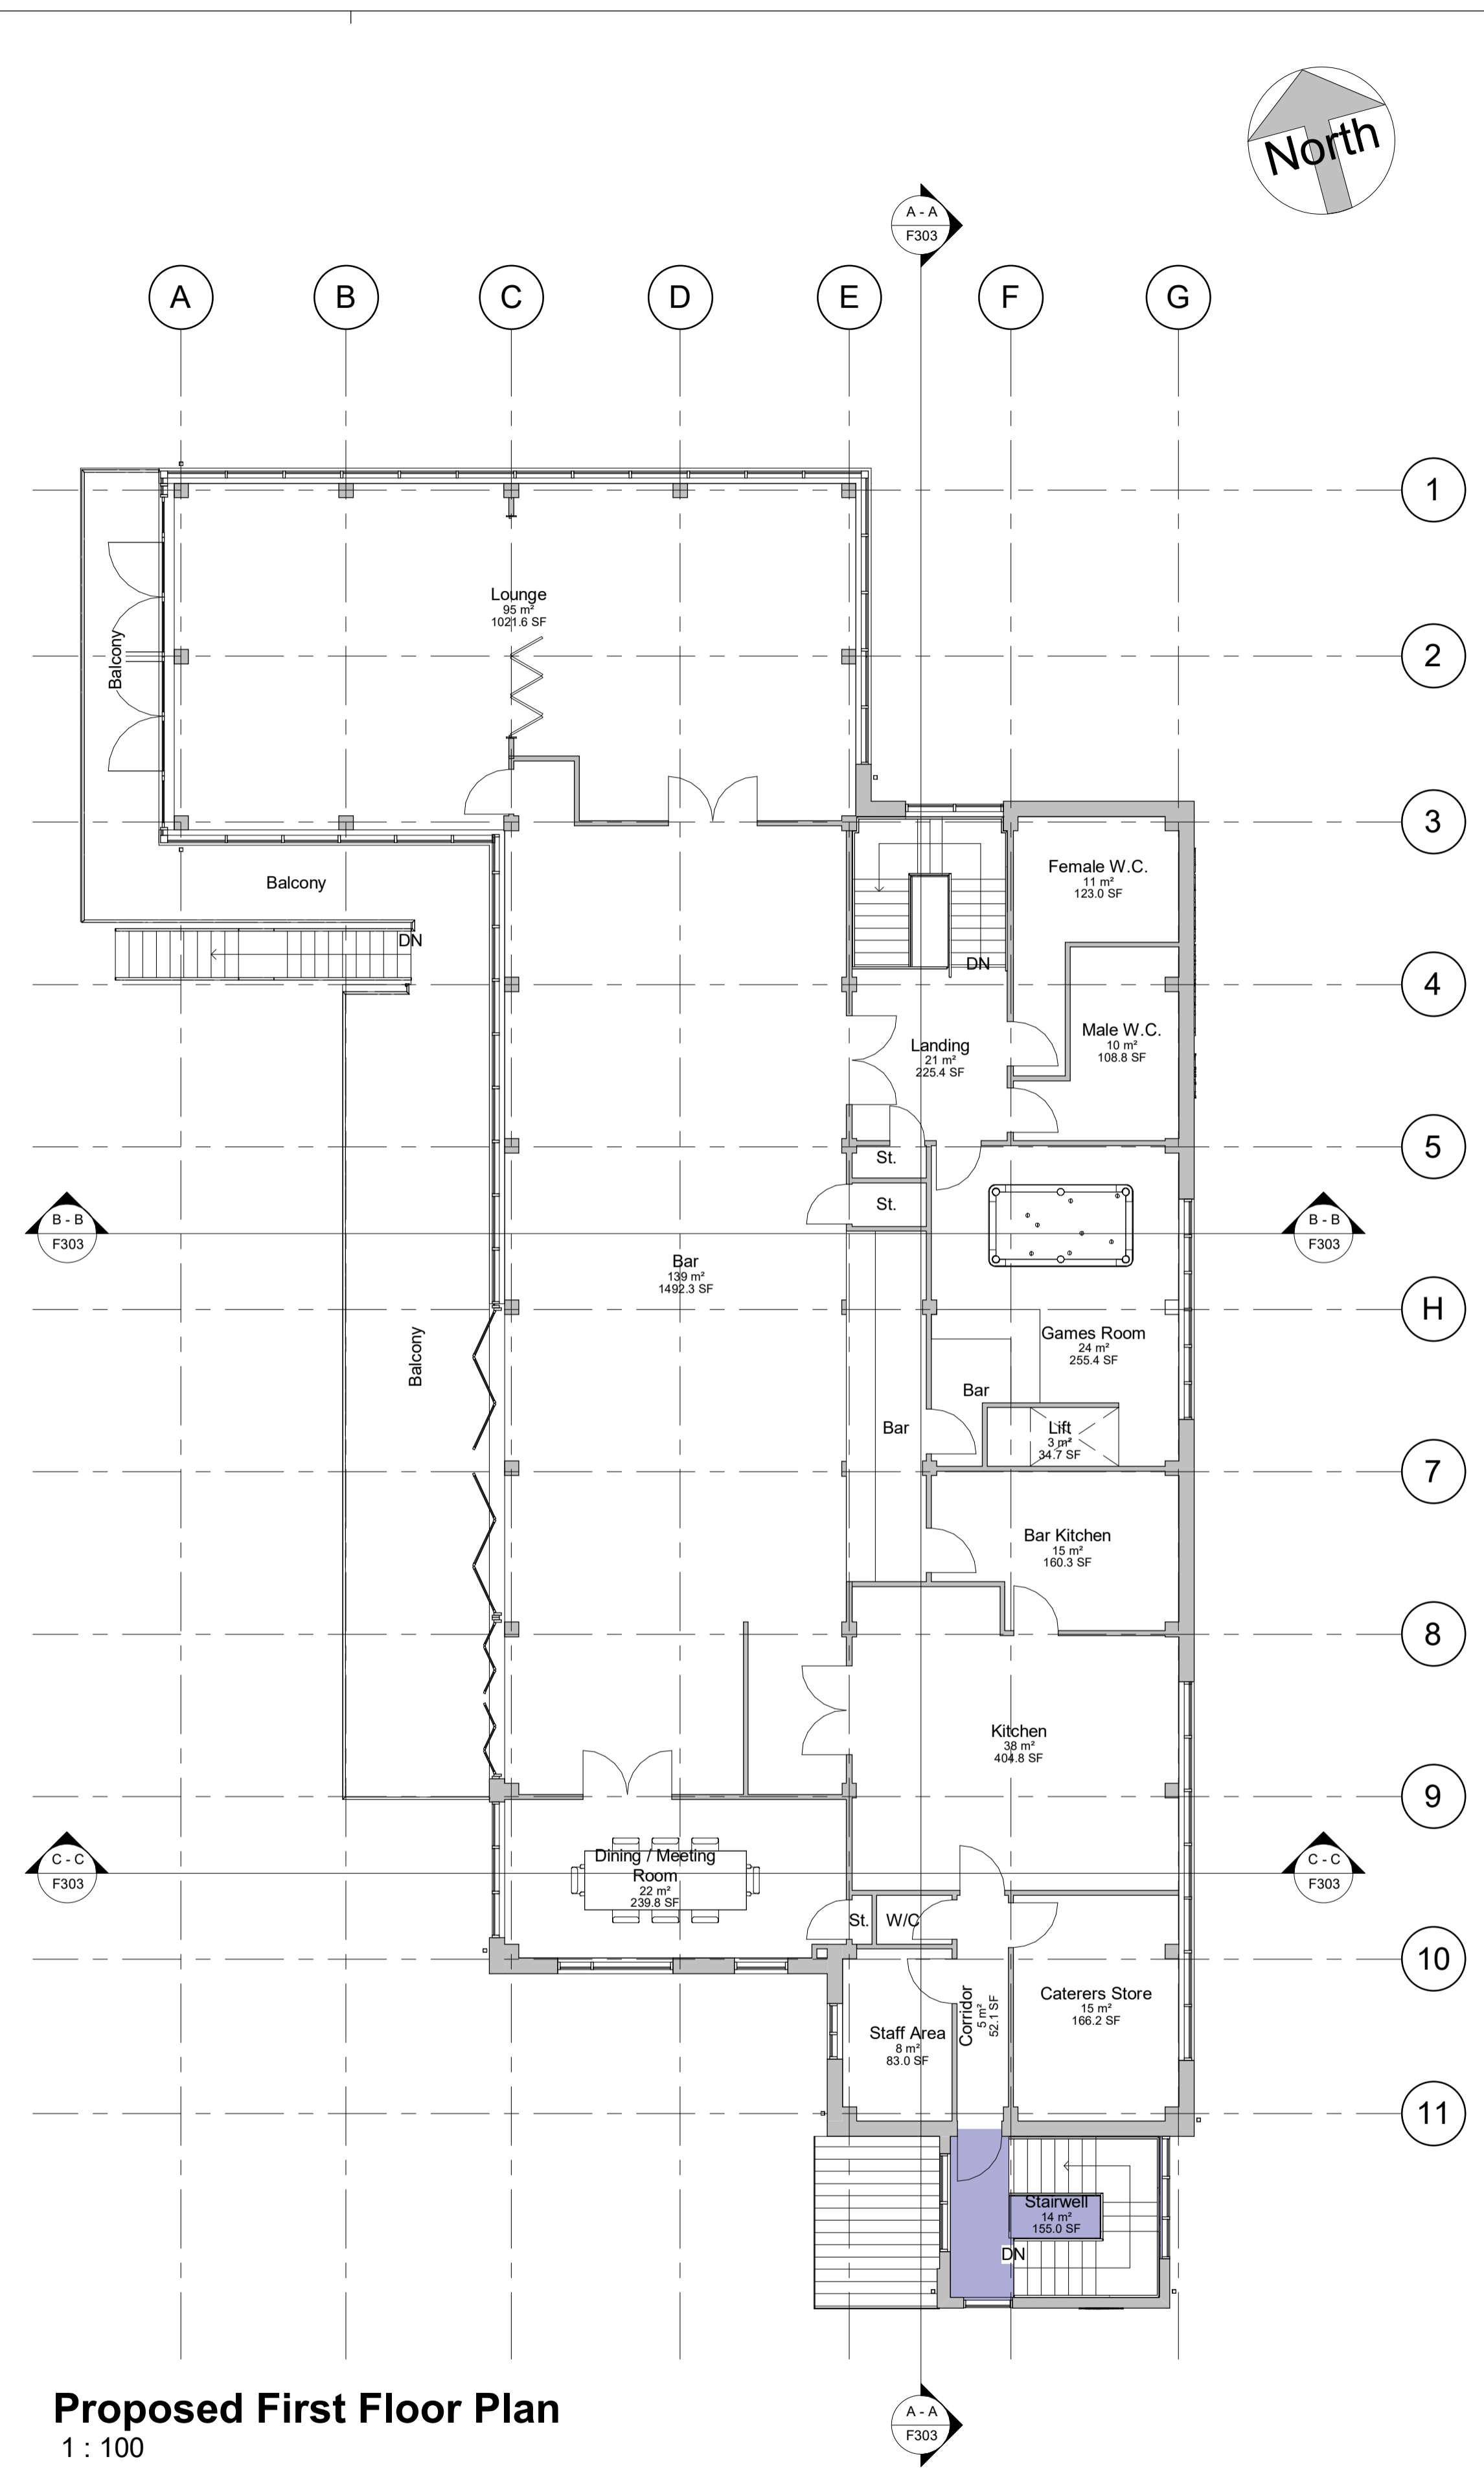

Proposed First Floor Plan
1 : 100

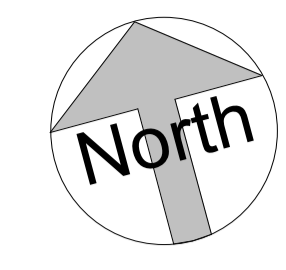

- Admin Office
- Archive Room
- Boiler Room
- Dis. W/C
- Entrance Lobby
- Female Changing
- Female Locker Room
- Female W.C. & Shower
- Halfway House
- Handyman Store
- Laundry Rm.
- Lobby
- Male Locker Room
- Male Showers
- Male Showers & W.C.
- Meeting Room
- Putting Green
- Putting Green Access and Notice Boards
- Services
- Staff Room
- Stairwell
- Store
- Trolley Store

NOTES

Rev	Date	Description	DR	CH
E	12-01-18	Client Amendments to Floor Plans	HB	HB
D	14.04.17	Client Amendments	AM	HB
C	08.03.17	Client Amendments	AM	HB
B	31-08-16	Client Amendments and Presentation DWG's	HB	AM
A	08.08.16	Issued for Information	AM	HB

copyright

GGP CONSULT	
CONSULTING ENGINEERS PROJECT MANAGEMENT	
Priory TEC Park Saxon Way, Hessle HULL HU13 9PB United Kingdom	
Telephone (+44) 01482 627963	
Fax (+44) 01482 641736	
Email info@ggpconsult.co.uk	

Client
Hessle Golf Club

Job Title
Proposed Clubhouse Refurbishment

Drawing Title
Proposed Ground and First Floor Plans

Status
Feasibility

Scale
1 : 100

Date
20.01.15

Drawn By
AM

Checked
AM

Approved
AM

Dwg. No.
P99069 F301

Rev
E